


Detail 1. Contraction Joint (Also called saw cuts/control joints)

The term "Contraction joint" is taken from ACI 302 document to maintain consistent nomenclature with the concrete and engineering industry.

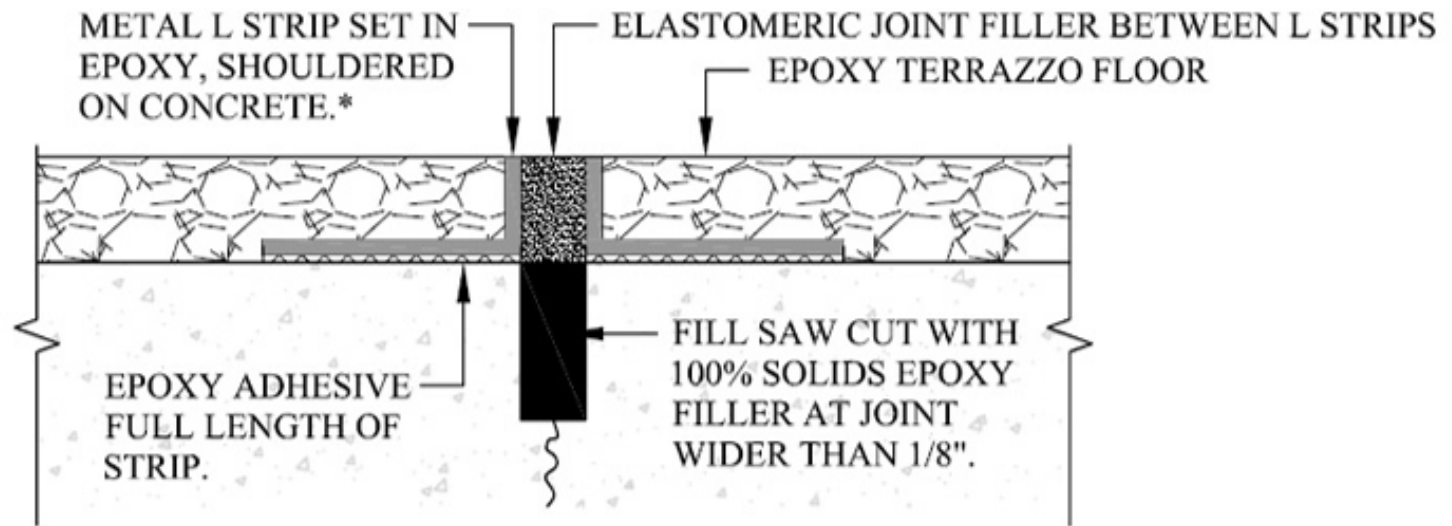

Scale: Full Scale

04/09

Option: For "art work areas". See buried contraction joint. refer to detail 3.

*Care should be taken by concrete contractor to provide a straight joint, placed in coordination with design teams consideration of final grid pattern. square edges encouraged. Tooled edges discouraged.

**This detail must be used for radiant heated floors.