


## Detail 2. Optional Joint Detail for Contraction Joints

This detail provides the designer the option of installing a low profile 16 gauge divider strip, in lieu of the filled back to back strip in detail 1. This detail does provide limited movement compared to detail 1.

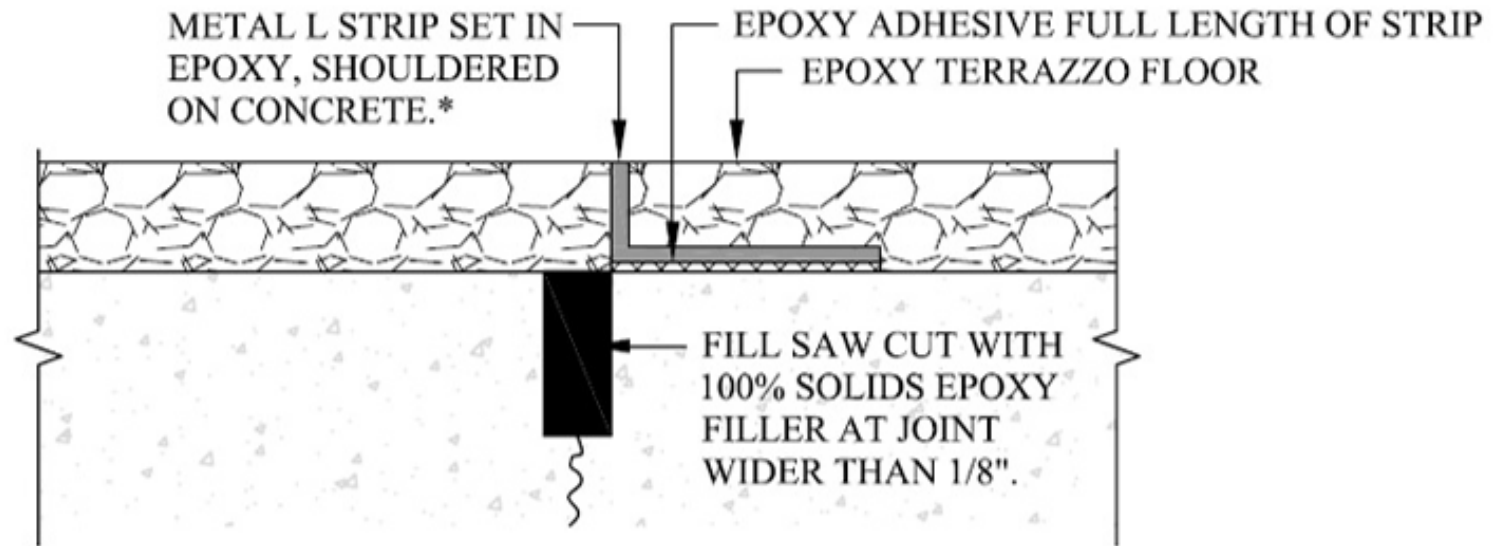

Scale: Full Scale

04/09

\*Care should be taken by concrete contractor to provide a straight joint, placed in coordination with design teams consideration of final grid pattern. Square edges are encouraged. Tooled edges are discouraged.